



Ground Floor Plan

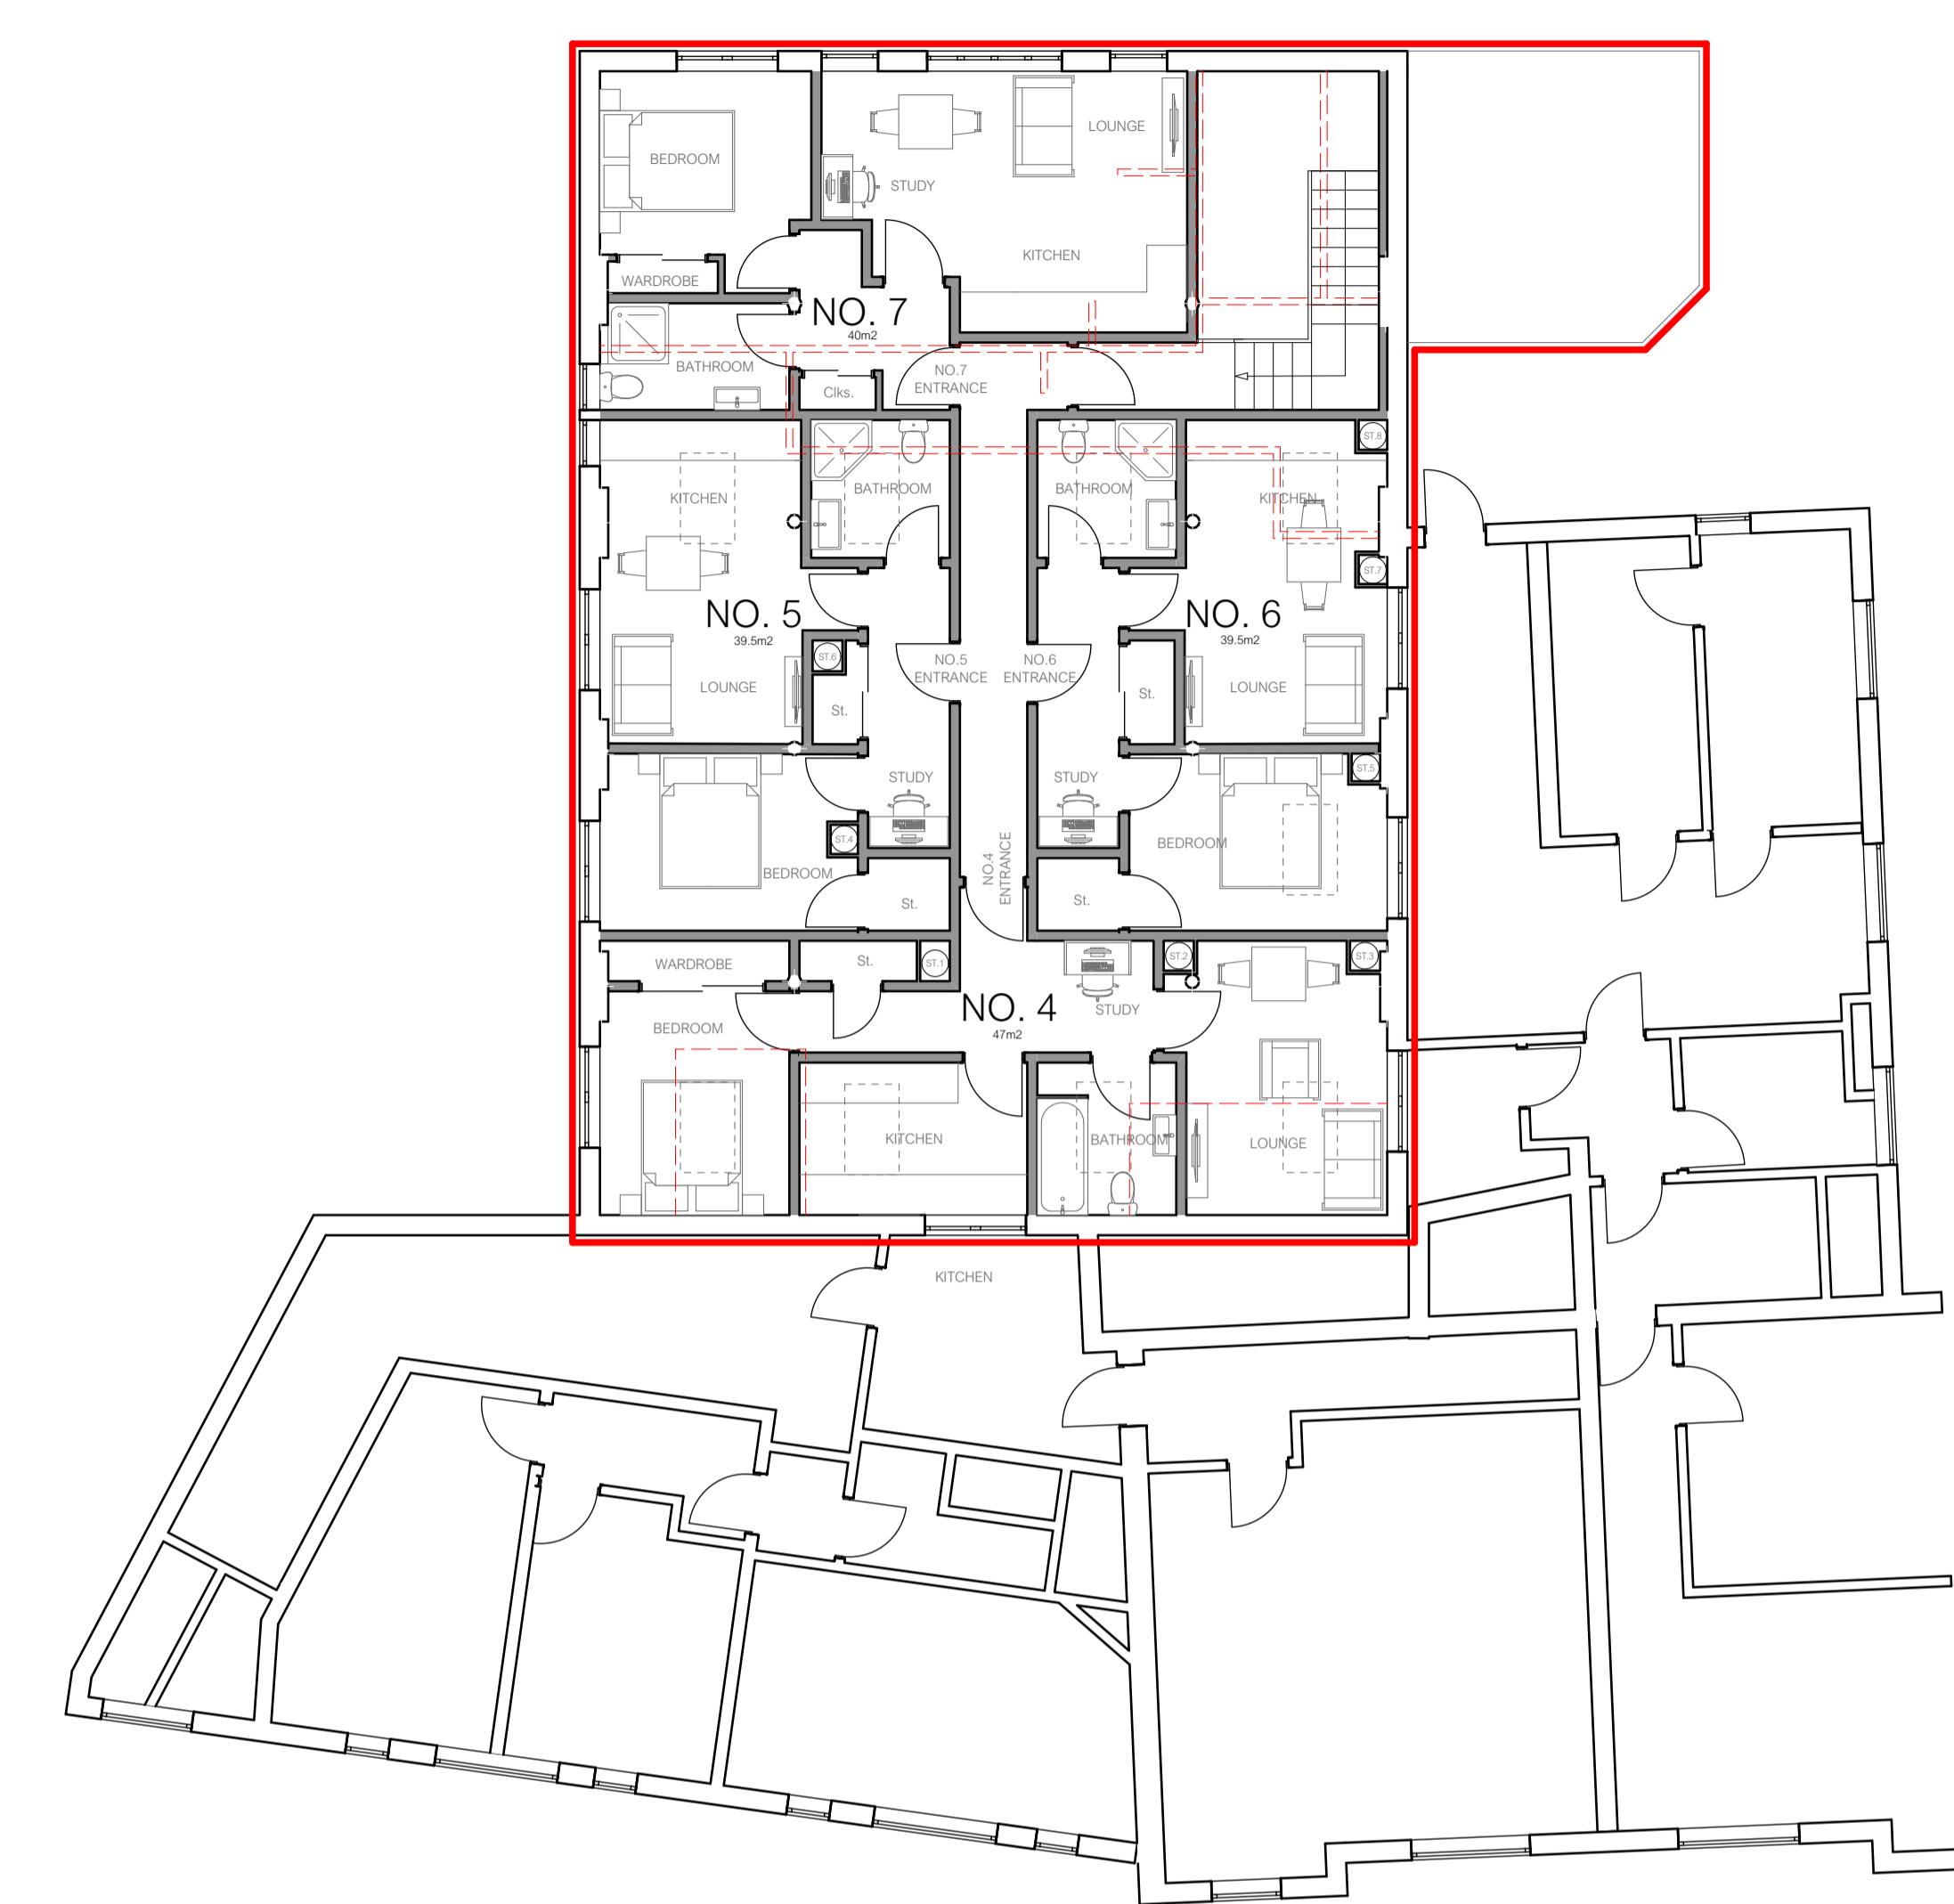

First Floor Plan

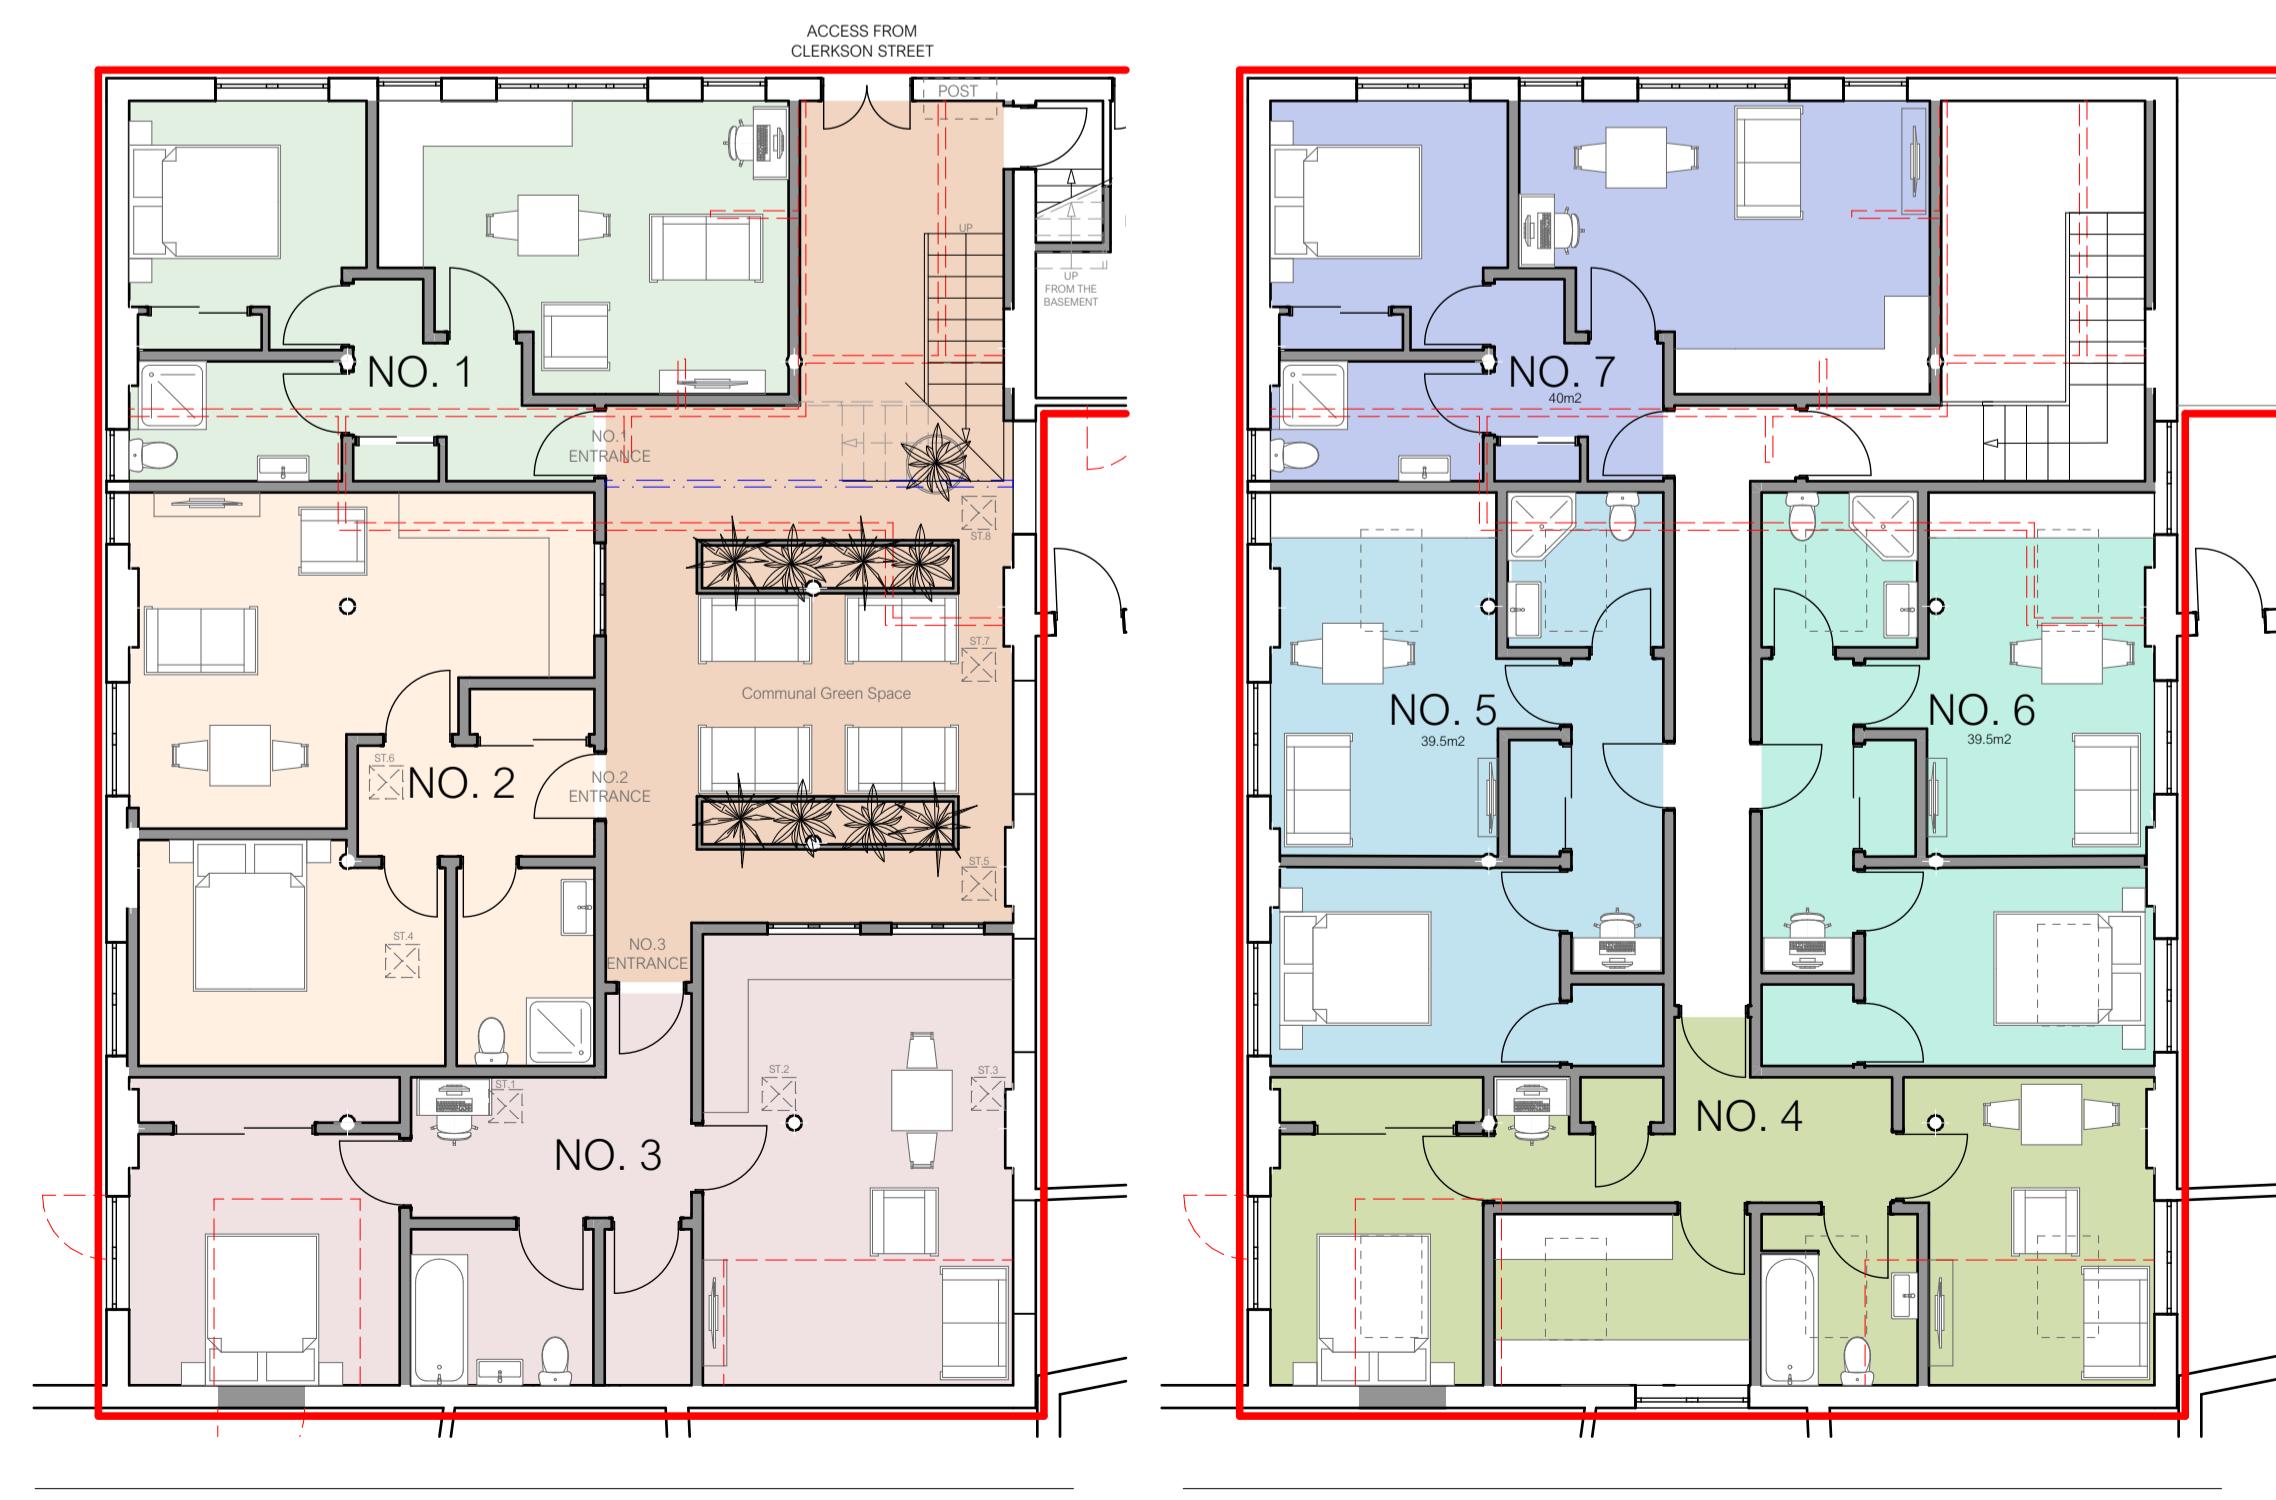

Ground Floor Key

First Floor Key

Apartment Schedule

Apartment Schedule		
Number	Name	Area
NO.1	Lounge/Kitchen	19.2 m ²
NO.1	Bedroom	9.8 m ²
NO.1	Bathroom	4.8 m ²
NO.1	Store	1.1 m ²
NO.1	Cloaks	0.7 m ²
NO.1	Hallway	4.4 m ²
NO.1 TOTAL		40.0 m²
NO.4	Lounge/Kitchen	22.3 m ²
NO.4	Bedroom	9.4 m ²
NO.4	Bathroom	5.0 m ²
NO.4	Store	2.2 m ²
NO.4	Cloaks	1.0 m ²
NO.4	Hallway	7.1 m ²
NO.4 TOTAL		47.0 m²
NO.5	Lounge/Kitchen	15.3 m ²
NO.5	Bedroom	10.5 m ²
NO.5	Bathroom	4.8 m ²
NO.5	Store	1.7 m ²
NO.5	Cloaks	1.8 m ²
NO.5	Hallway	5.4 m ²
NO.5 TOTAL		39.5 m²
NO.6	Lounge/Kitchen	15.3 m ²
NO.6	Bedroom	10.5 m ²
NO.6	Bathroom	4.8 m ²
NO.6	Store	1.7 m ²
NO.6	Cloaks	1.8 m ²
NO.6	Hallway	5.4 m ²
NO.6 TOTAL		39.5 m²
NO.3	Lounge/Kitchen	25.3 m ²
NO.3	Bedroom	12.0 m ²
NO.3	Bathroom	6.0 m ²
NO.3	Store	2.0 m ²
NO.3	Cloaks	2.5 m ²
NO.3	Hallway	8.2 m ²
NO.3 TOTAL		56.0 m²

Apartment Schedule		
Number	Name	Area
NO.7	Lounge/Kitchen	19.2 m ²
NO.7	Bedroom	9.8 m ²
NO.7	Bathroom	4.8 m ²
NO.7	Store	1.1 m ²
NO.7	Cloaks	0.7 m ²
NO.7	Hallway	4.4 m ²
NO.7 TOTAL		40.0 m²

Apartment Schedule		
Number	Name	Area
NO.2	Lounge/Kitchen	22.0 m ²
NO.2	Bedroom	12.0 m ²
NO.2	Bathroom	4.7 m ²
NO.2	Store	1.3 m ²
NO.2	Cloaks	-
NO.2	Hallway	6.6 m ²
NO.2 TOTAL		46.6 m²
NO.5	Lounge/Kitchen	15.3 m ²
NO.5	Bedroom	10.5 m ²
NO.5	Bathroom	4.8 m ²
NO.5	Store	1.7 m ²
NO.5	Cloaks	1.8 m ²
NO.5	Hallway	5.4 m ²
NO.5 TOTAL		39.5 m²
NO.6	Lounge/Kitchen	15.3 m ²
NO.6	Bedroom	10.5 m ²
NO.6	Bathroom	4.8 m ²
NO.6	Store	1.7 m ²
NO.6	Cloaks	1.8 m ²
NO.6	Hallway	5.4 m ²
NO.6 TOTAL		39.5 m²

Ground Floor Communal Area
TOTAL - 48.6m²

First Floor Communal Area
TOTAL - 11m²

Amendments to Flat 2 layout in accordance with planning officers comments. 07/09/23

Rev Description Date

Notes Copyright retained in accordance with the copyright design and patents act 1988. Dimensions must not be scaled from this drawing. The contractor is to check and verify all dimensions and data on site. The architect is to check and verify with all Statutory Authorities and Employer the local and condition of any underground or overhead services or confirm that none exist prior to work commencing on site.

0:100 0 5 10 m